




NARROW BRICK CHANNEL

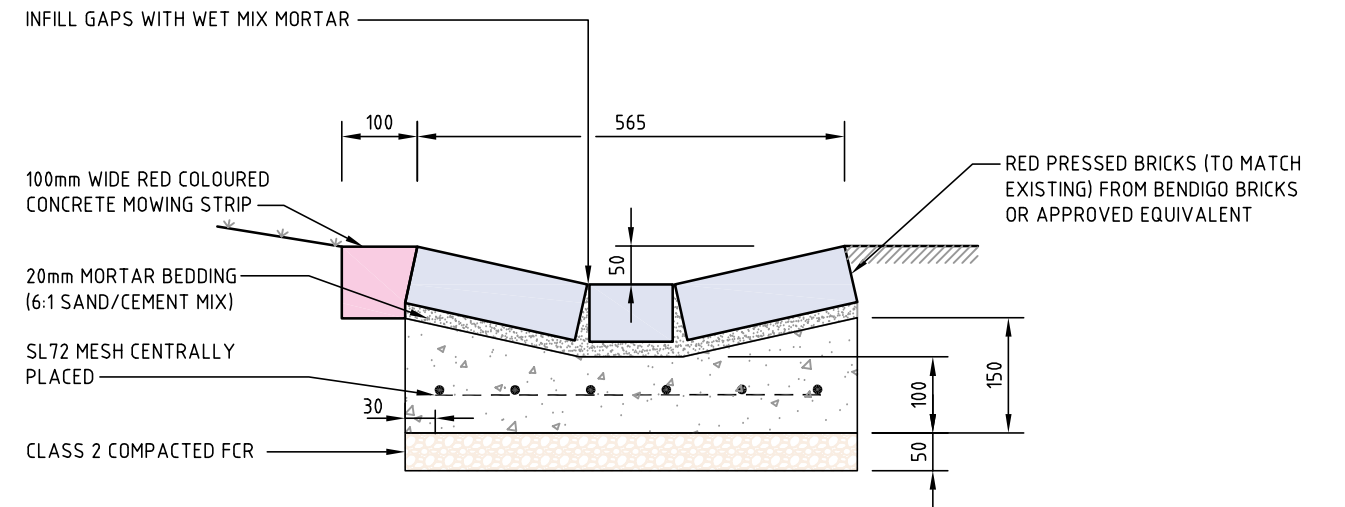

WIDE BRICK CHANNEL

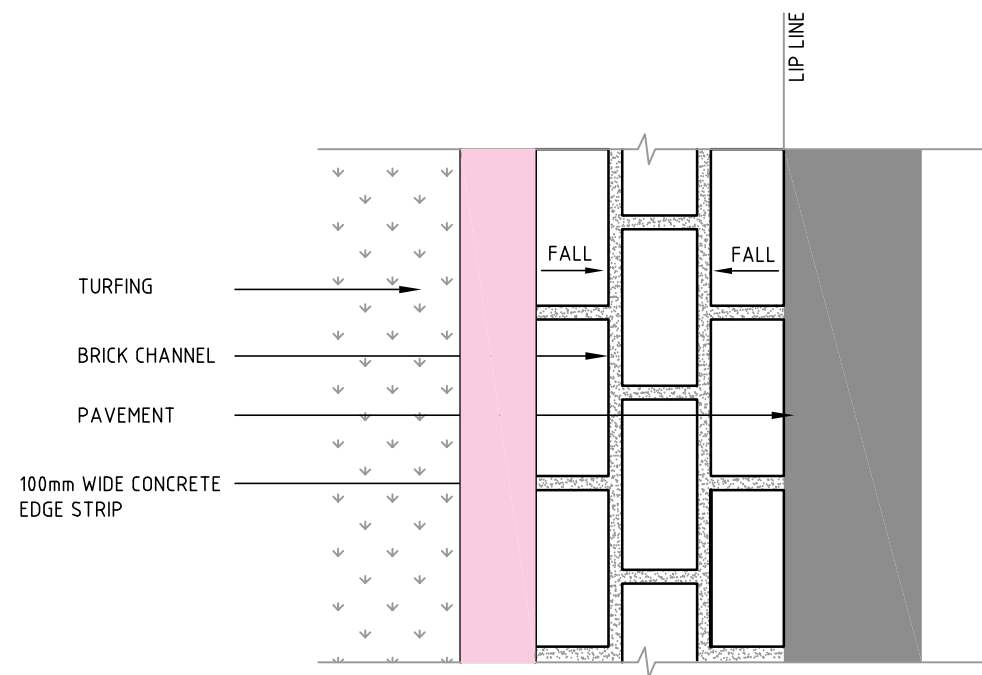

NARROW BRICK CHANNEL SETTING DETAIL

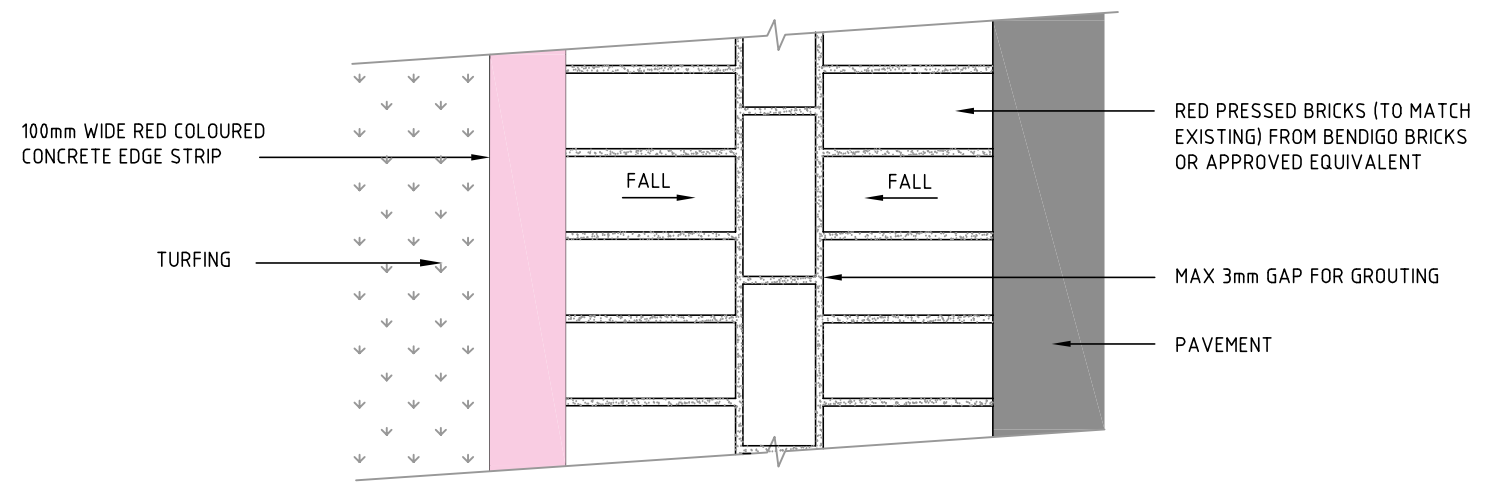

WIDE BRICK CHANNEL SETTING DETAIL

NOT TO SCALE



CITY OF MELBOURNE

Rev.	Revision Details	By	Date

TYPICAL SECTIONS
BRICK CHANNEL
(PARKS)

ENGINEERING SERVICES BRANCH

Approved By		Drawing Number	
Principal Engineer Infrastructure		1P 50510	
Date Nov, 2010		Revision	
Manager Engineering Services		B	
Date Nov, 2010		Docs	