
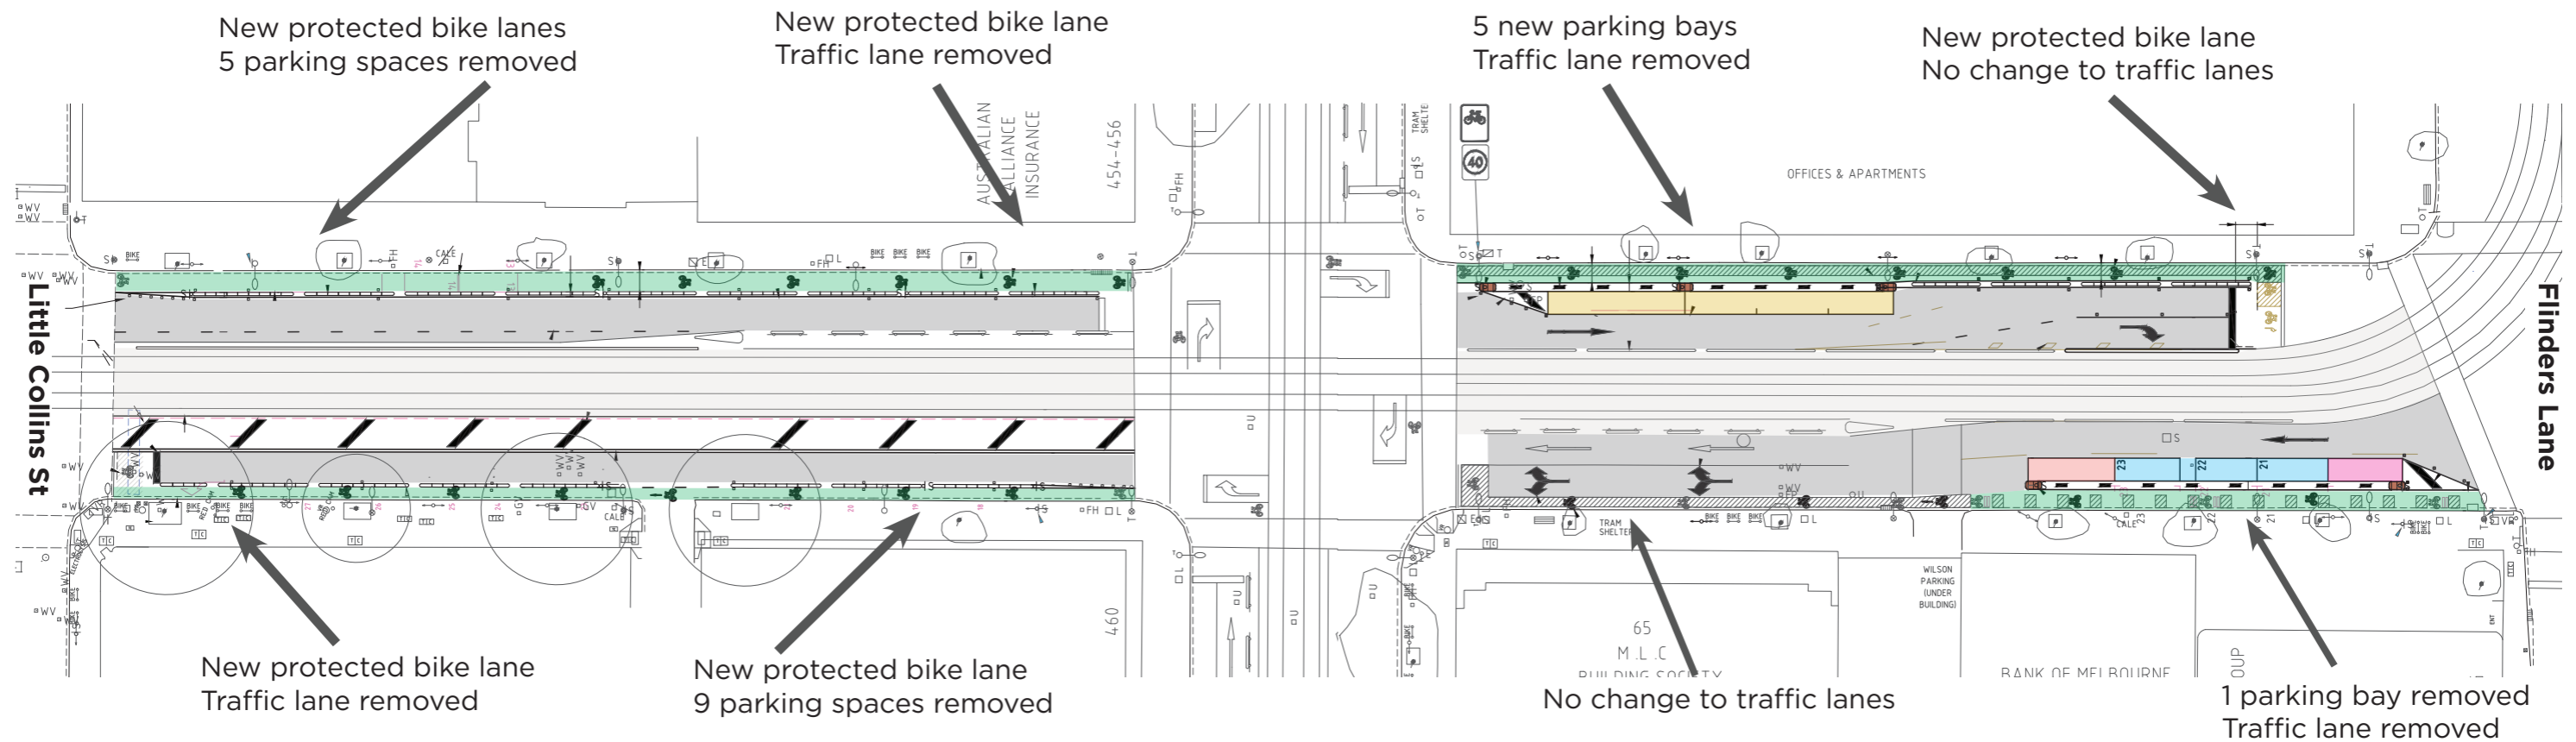


WILLIAM STREET

Little Collins Street to Flinders Lane (CoM road)

Key changes

- 400m of new protected bike lanes, both sides of road
- 10 parking bays removed (net)

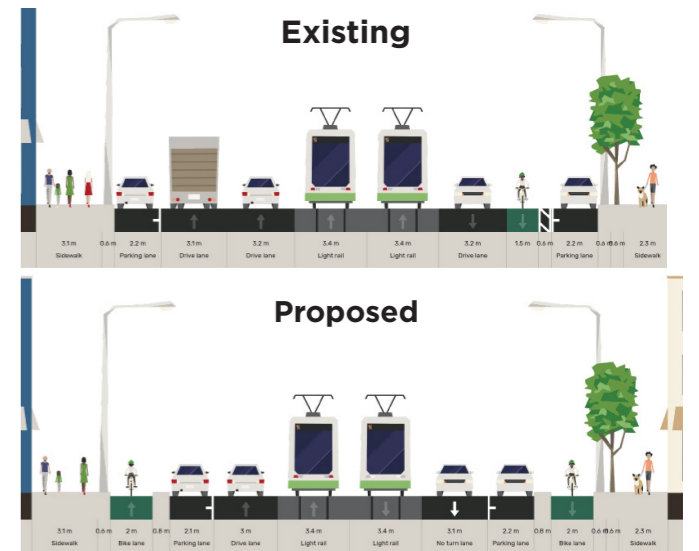

Legend:

- Traffic lanes
- Protected bike lane
- Parking bays
- Tramway

Parking key:

- 2 hour metered
- Loading zone
- Disability
- Drop off/pick up

